


ACADEMIC & HOSTEL BLOCK

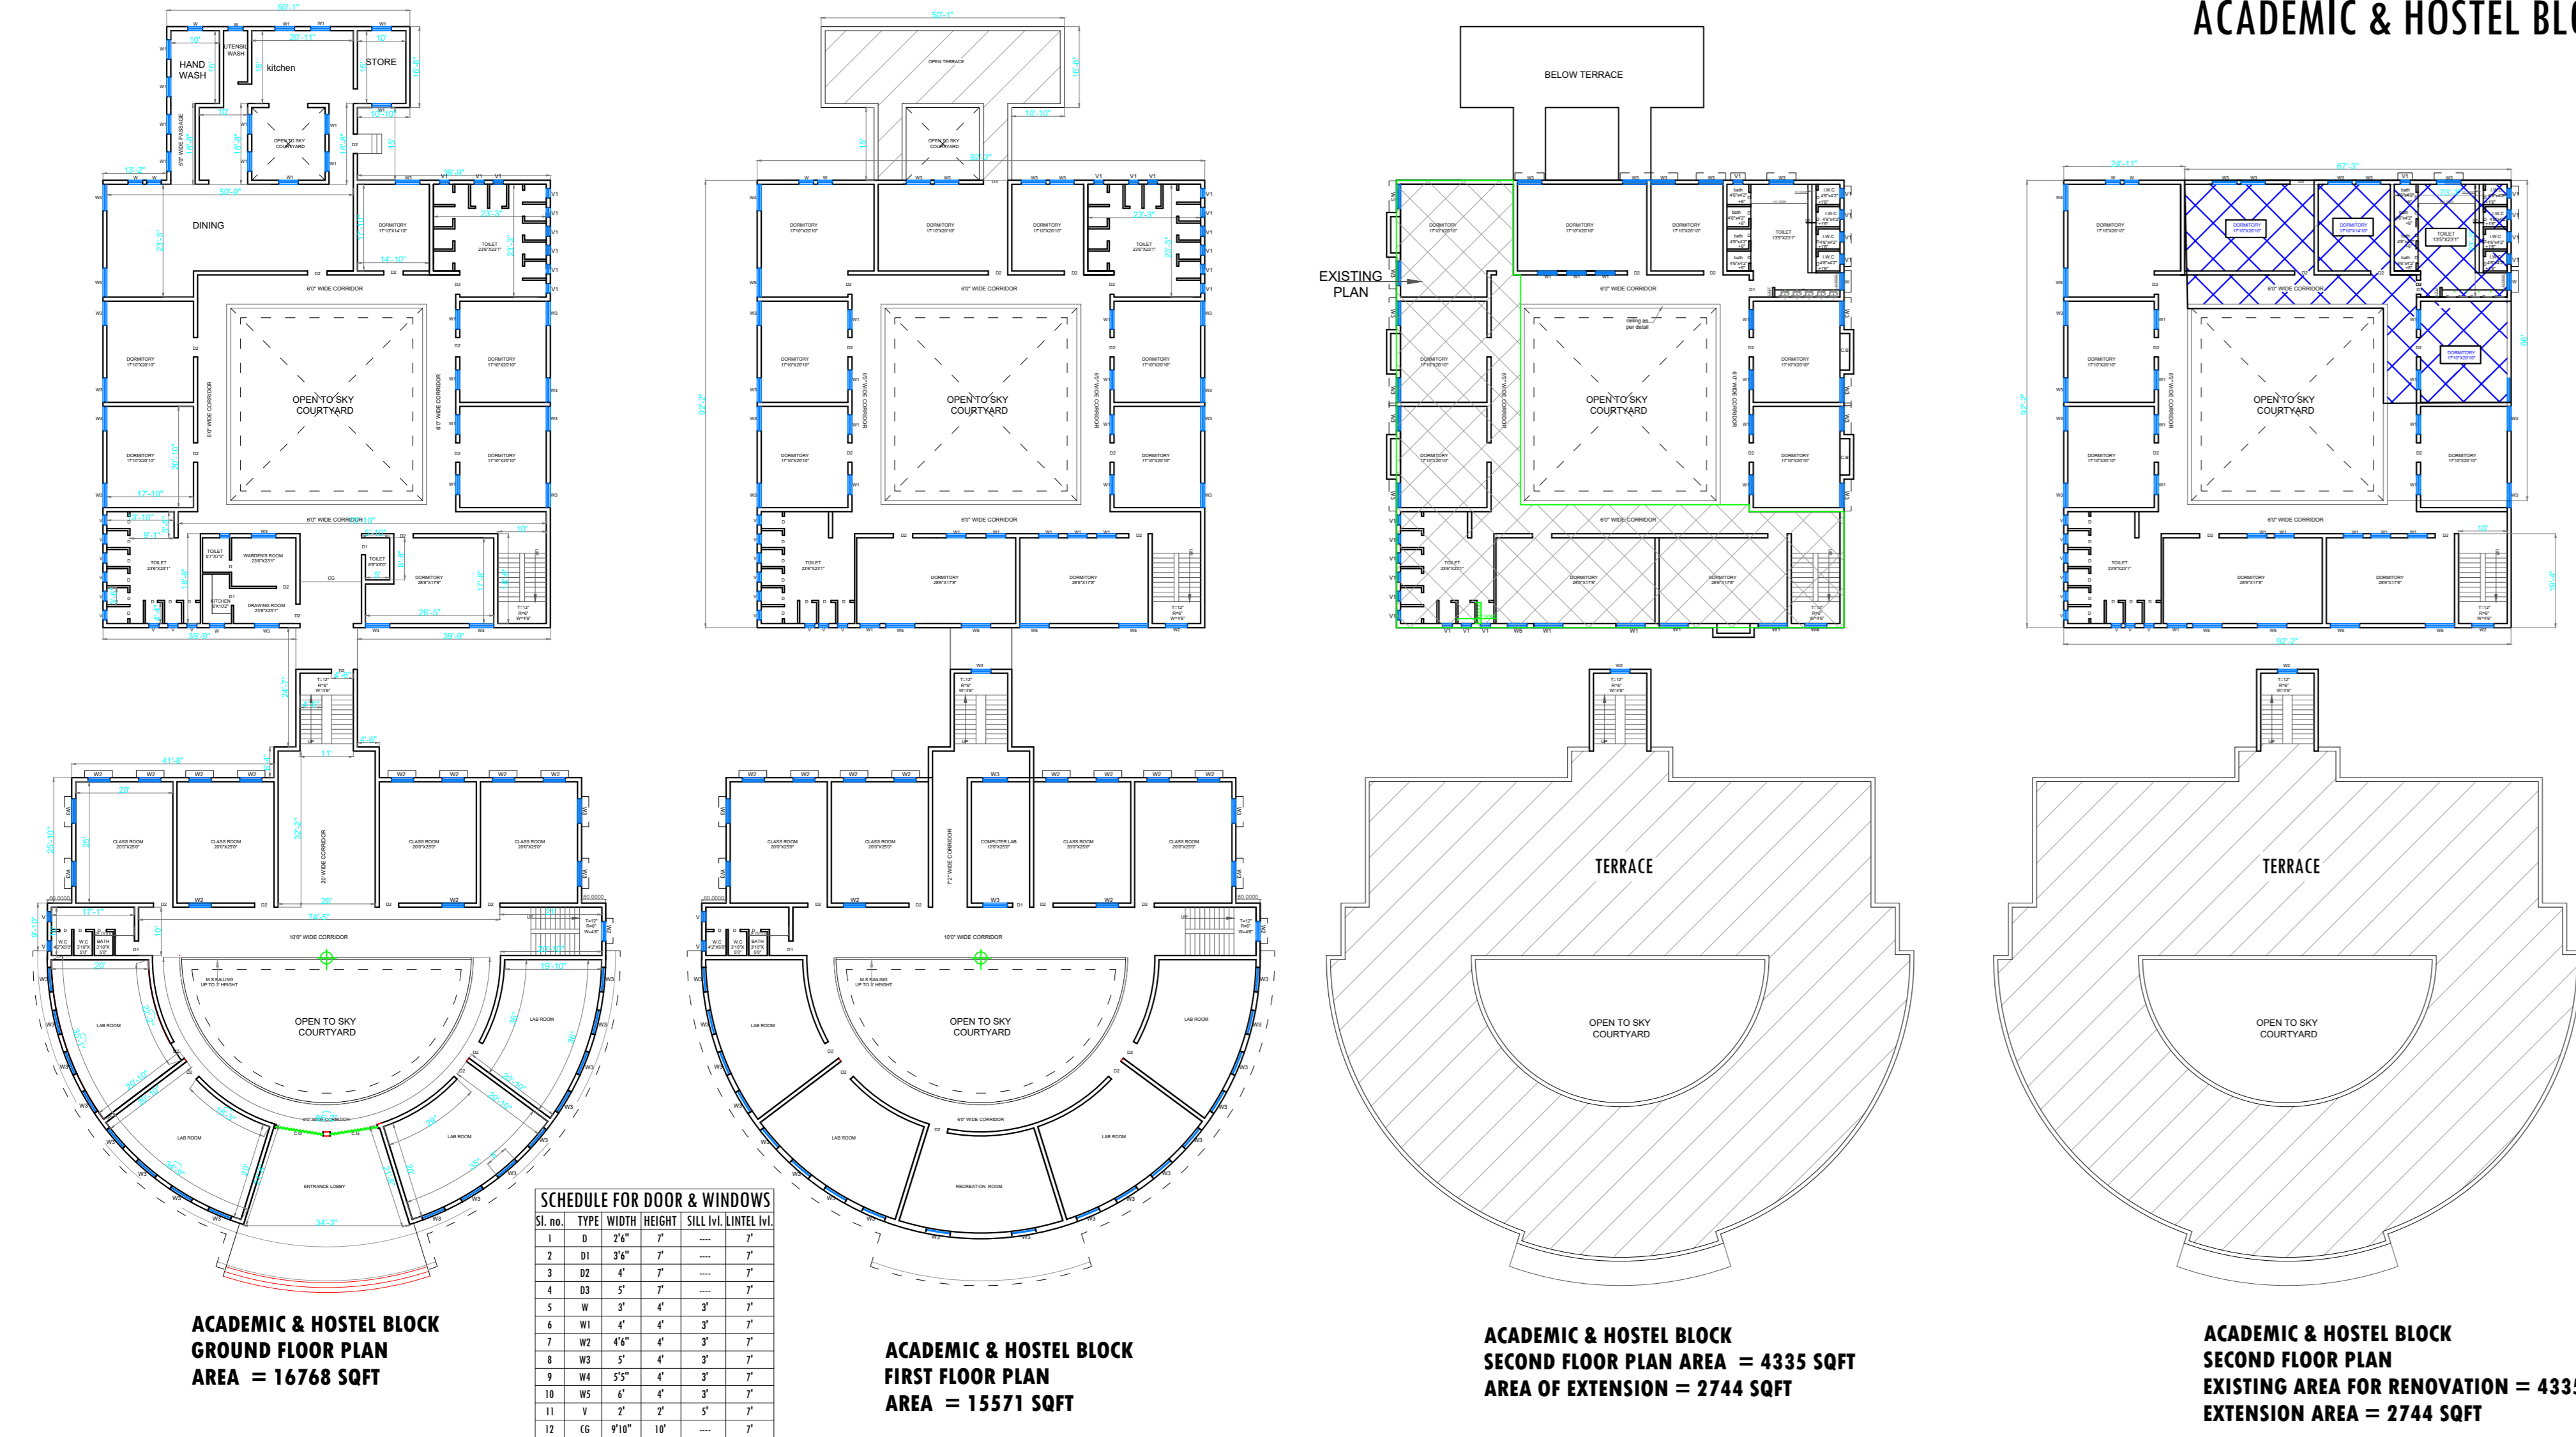


ACADEMIC & HOSTEL BLOCK
GROUND FLOOR PLAN
AREA = 16768 SQFT

ACADEMIC & HOSTEL BLOCK
FIRST FLOOR PLAN
AREA = 15571 SQFT

ACADEMIC & HOSTEL BLOCK
SECOND FLOOR PLAN AREA = 4335 SQFT
AREA OF EXTENSION = 2744 SQFT

ACADEMIC & HOSTEL BLOCK
SECOND FLOOR PLAN
EXISTING AREA FOR RENOVATION = 4335 SQFT
EXTENSION AREA = 2744 SQFT


PROPOSED 100 BEDDED HOSTEL

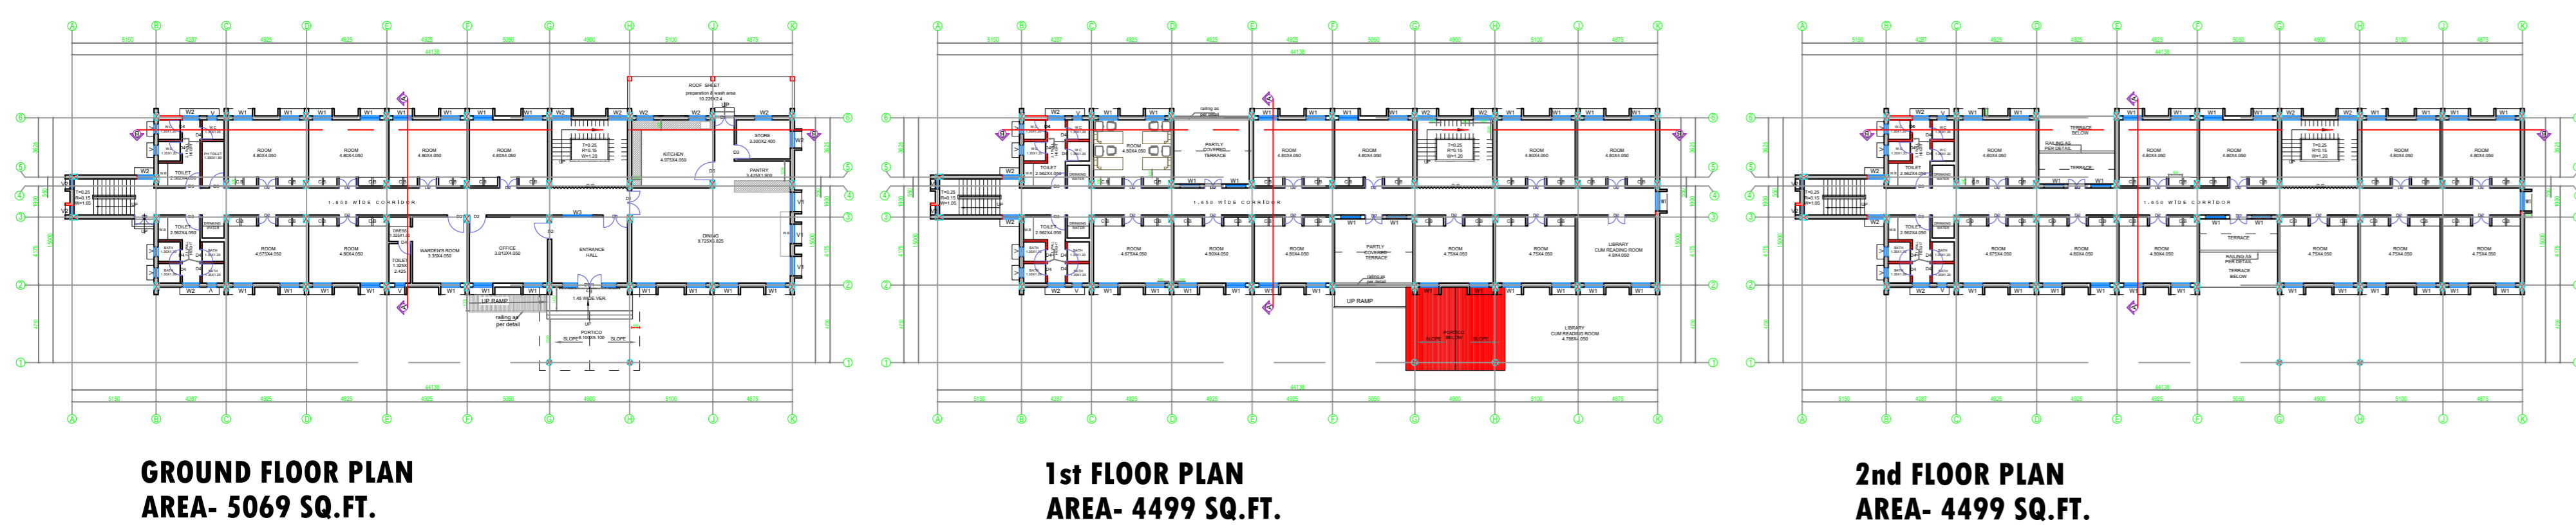

GROUND FLOOR PLAN
AREA- 5069 SQ.FT.

1st FLOOR PLAN
AREA- 4499 SQ.FT.

2nd FLOOR PLAN
AREA- 4499 SQ.FT.

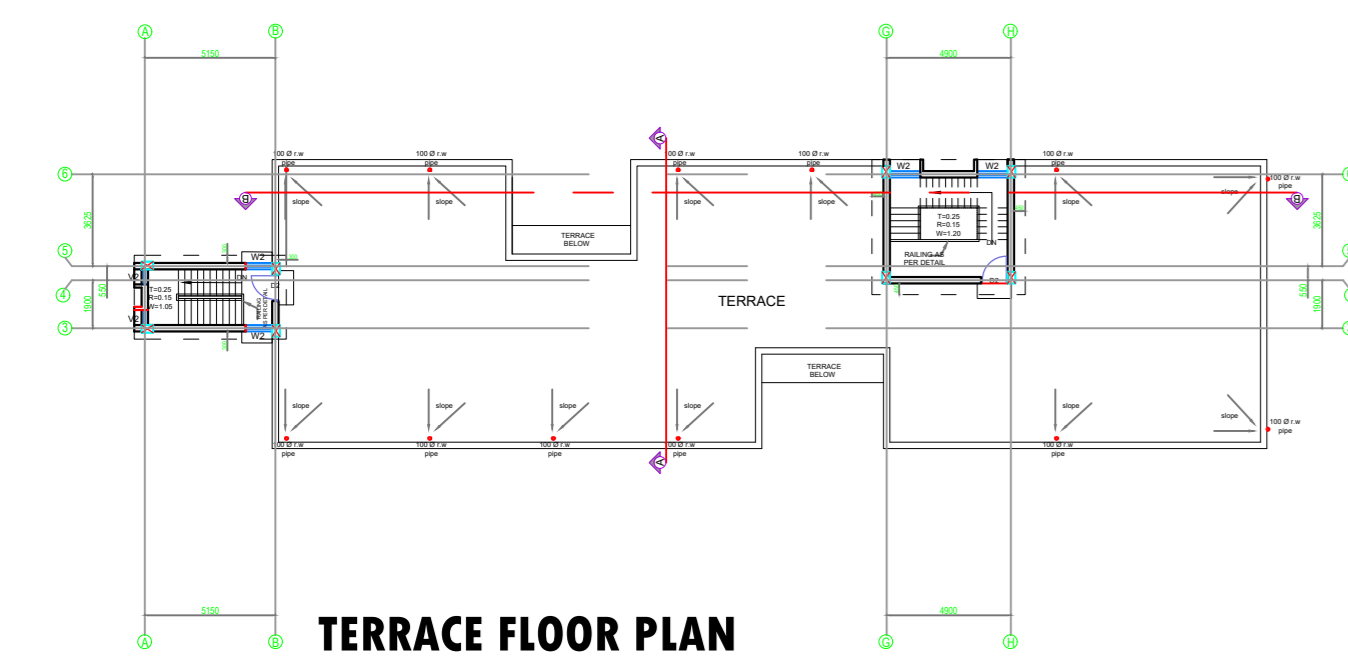

TERRACE FLOOR PLAN



FRONT ELEVATION


SIDE ELEVATION

SECTION AT A-A

SECTION AT B-B

Sl. No.	Type	Width	Height	Quantity	Remarks
1	D	3'0"	7'0"	1	...
2	D	3'0"	7'0"	1	...
EXISTING STAFF QUARTER

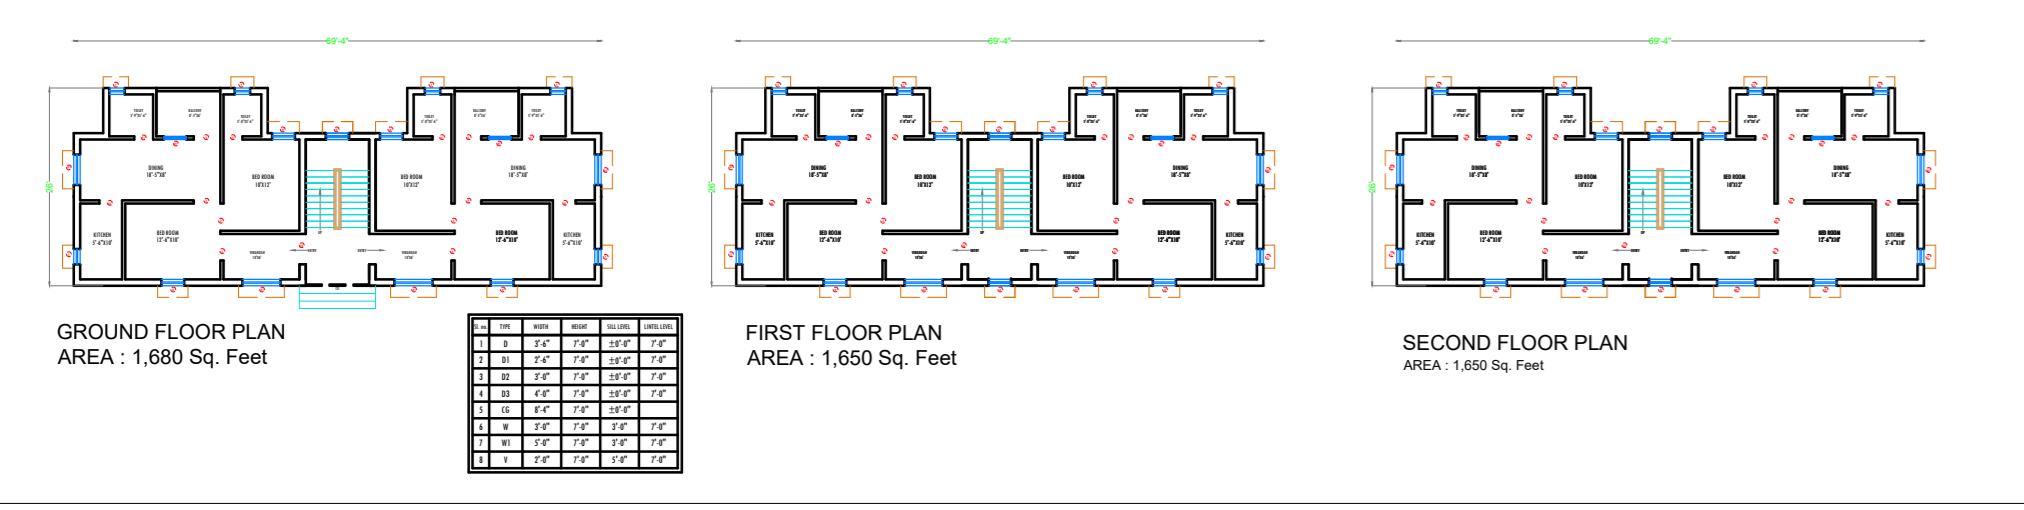


GROUND FLOOR PLAN
AREA - 1,080 Sq. Feet

FIRST FLOOR PLAN
AREA - 1,080 Sq. Feet


SECOND FLOOR PLAN
AREA - 1,080 Sq. Feet



SITE PLAN

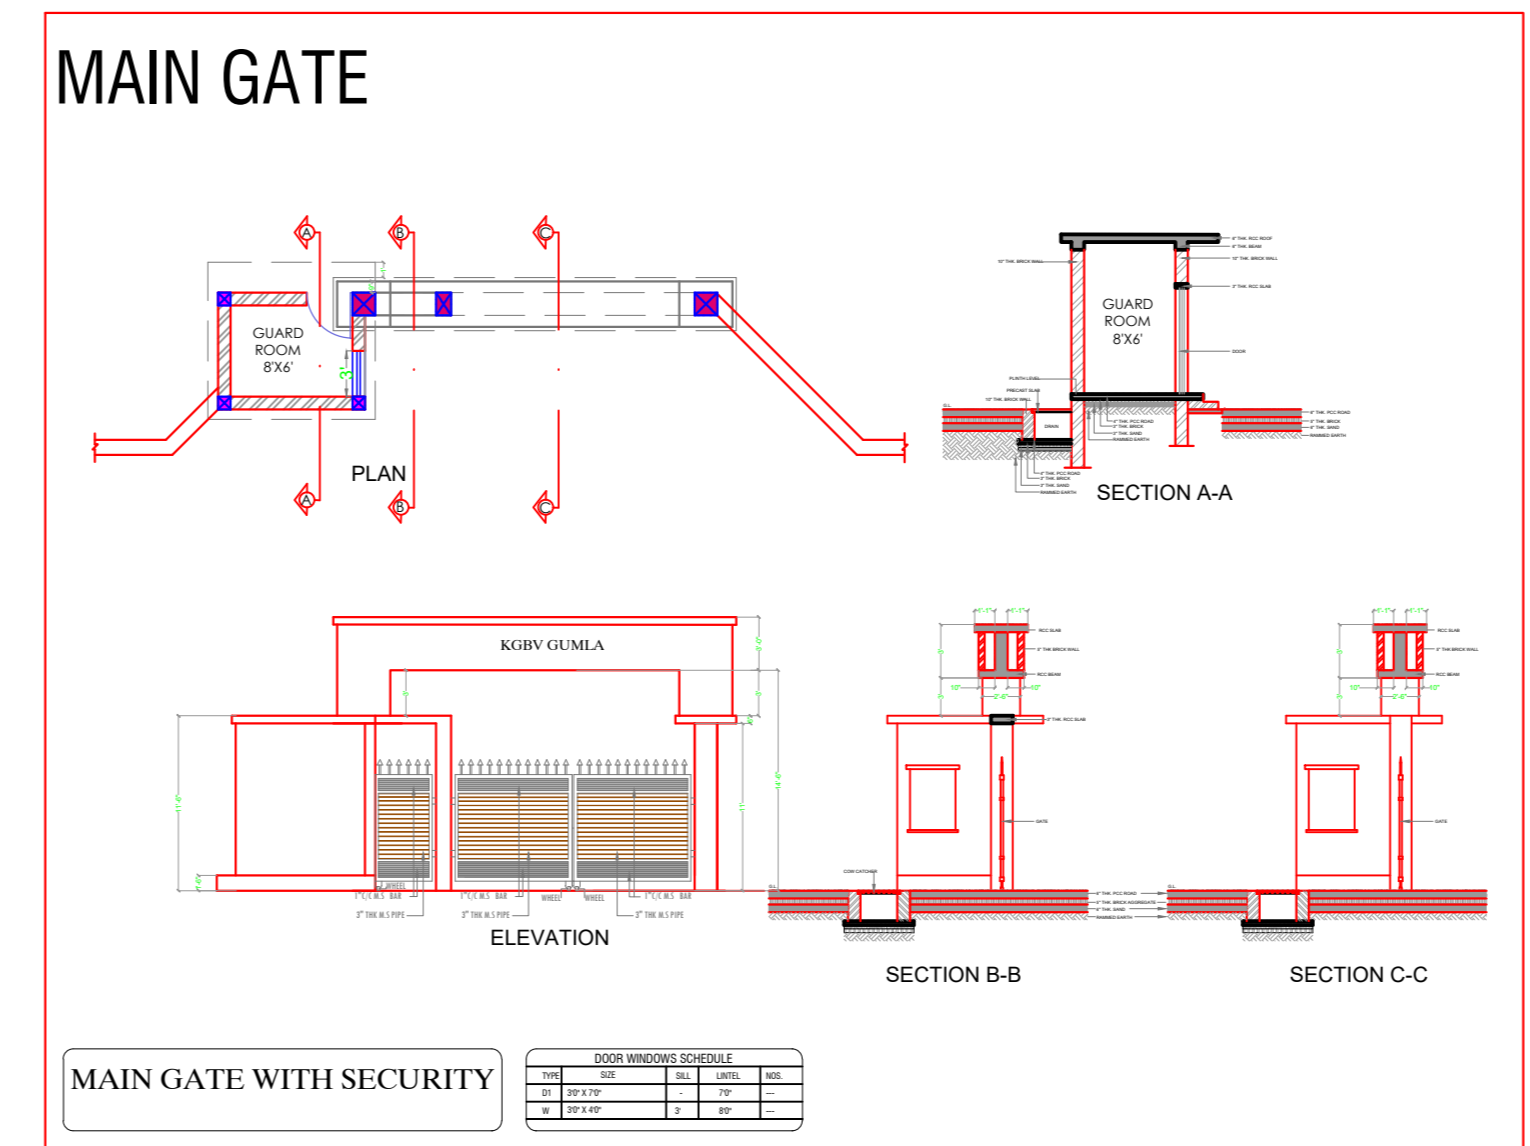

MAIN GATE WITH SECURITY

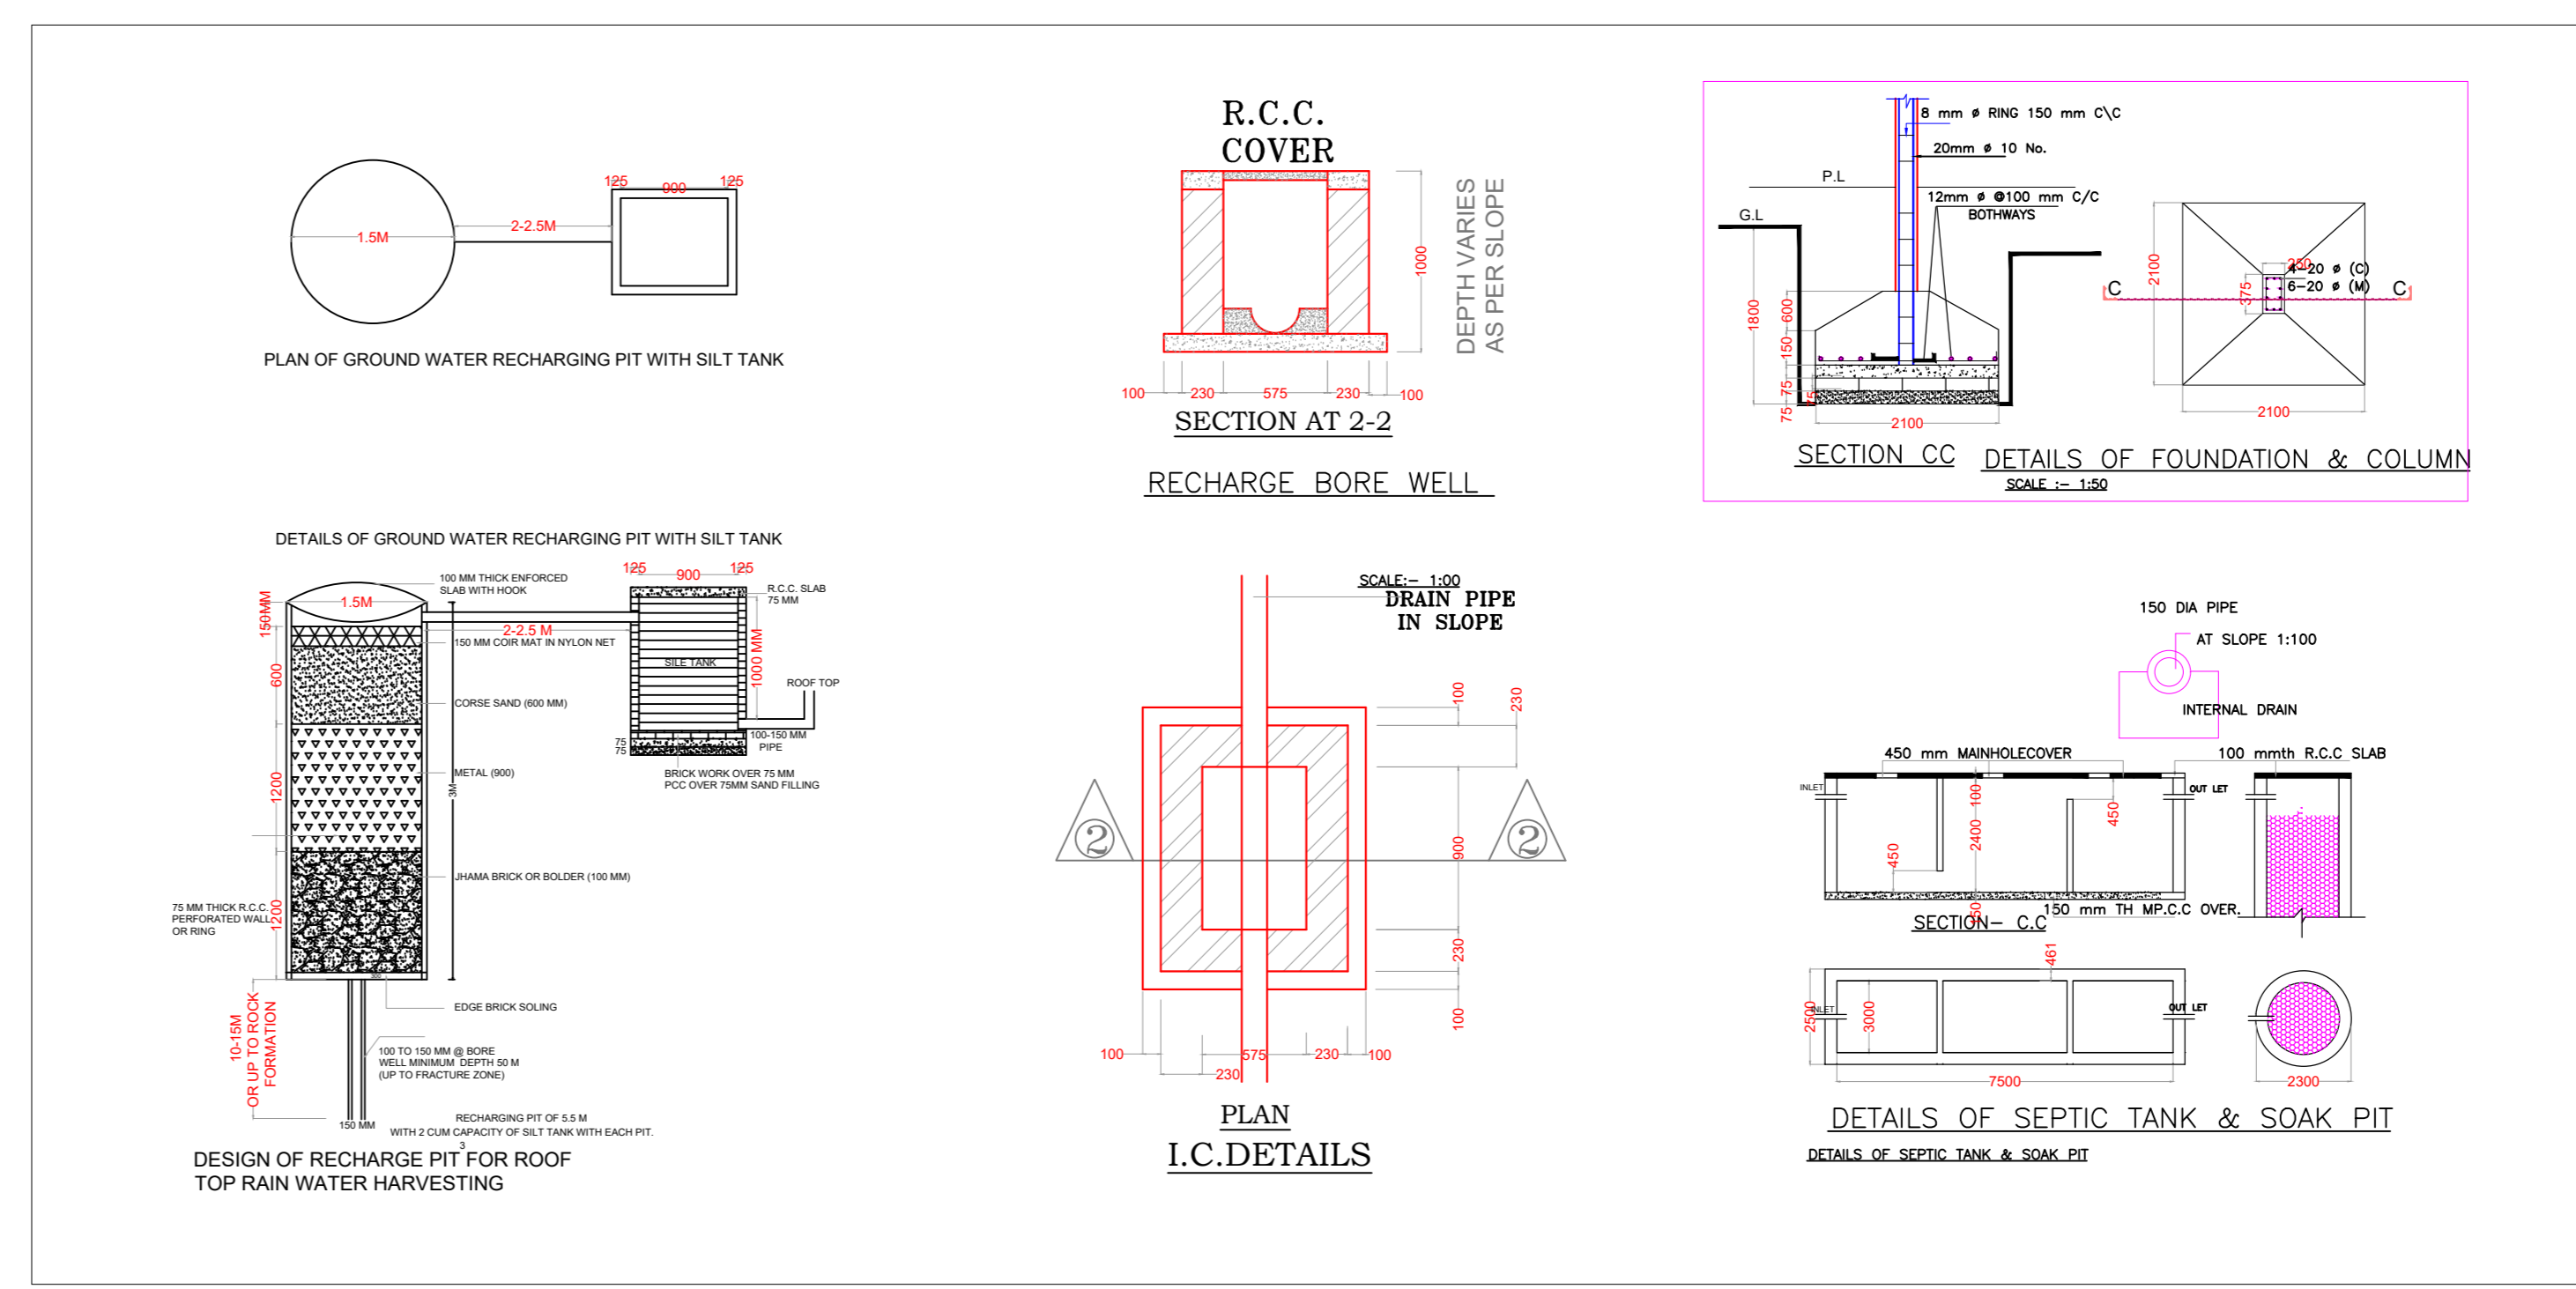

R.C.C. COVER

RECHARGE BORE WELL

SECTION CC DETAILS OF FOUNDATION & COLUMN

CLIENT :	JEPC
PROJ.TITLE :	KGBV CHARHI, (CHURCHU) HAZARIBAGH.
AT MAUJA - WARD NO-	PLOT NO.- THANA NO.-
HAZARIBAGH, JHARKHAND.	DIST- HAZARIBAGH, JHARKHAND.
AREA CALCULATION	
PLOT AREA = 90400 SQFT (2 ACRES)	
TOTAL BUILT UP AREA OF EXTENSION ACADEMIC & HOSTEL BLOCK	AREA- 46497 SQ.FT
TOTAL BUILT UP AREA OF PROPOSED 100 BEDDED HOSTEL	AREA-14067 SQ.FT
TOTAL BUILT UP AREA OF EXISTING STAFF QUARTER	AREA- 4980 SQ.FT
TOTAL BUILT UP AREA OF MAIN GATE	AREA- 197 SQ.FT
TOTAL BUILT UP AREA- 65741 SQ.FT	

The Creators
PRAGATI NIWAS (1st FLOOR)
PRAGATI ENCLAVE
(OPP. TRINITY APARTMENT)
BYPASS ROAD, DIBADH, DORANDA,
RANCHI JHARKHAND - 834002
PH: +91 90 31000790,
PH: +91 92 34679246
Email: anuranchi@gmail.com